








INTERIOR DESIGN
PORTFOLIO
GEETA PATEL







**INTERIOR
PROJECTS**


INTERIOR DETAILING

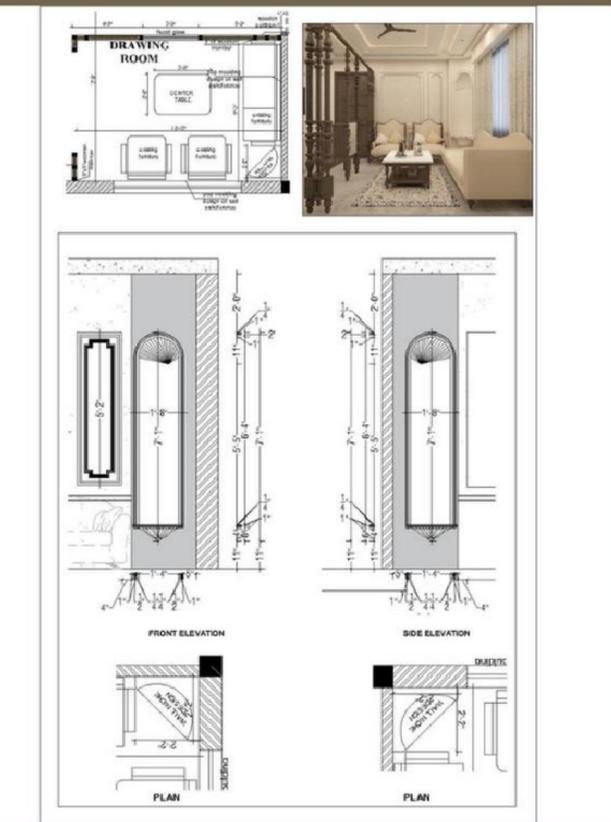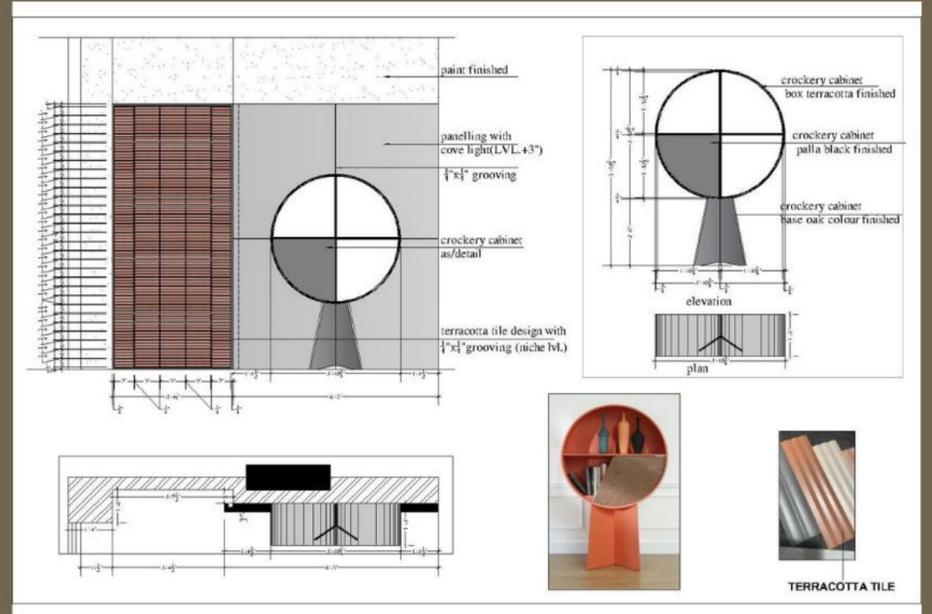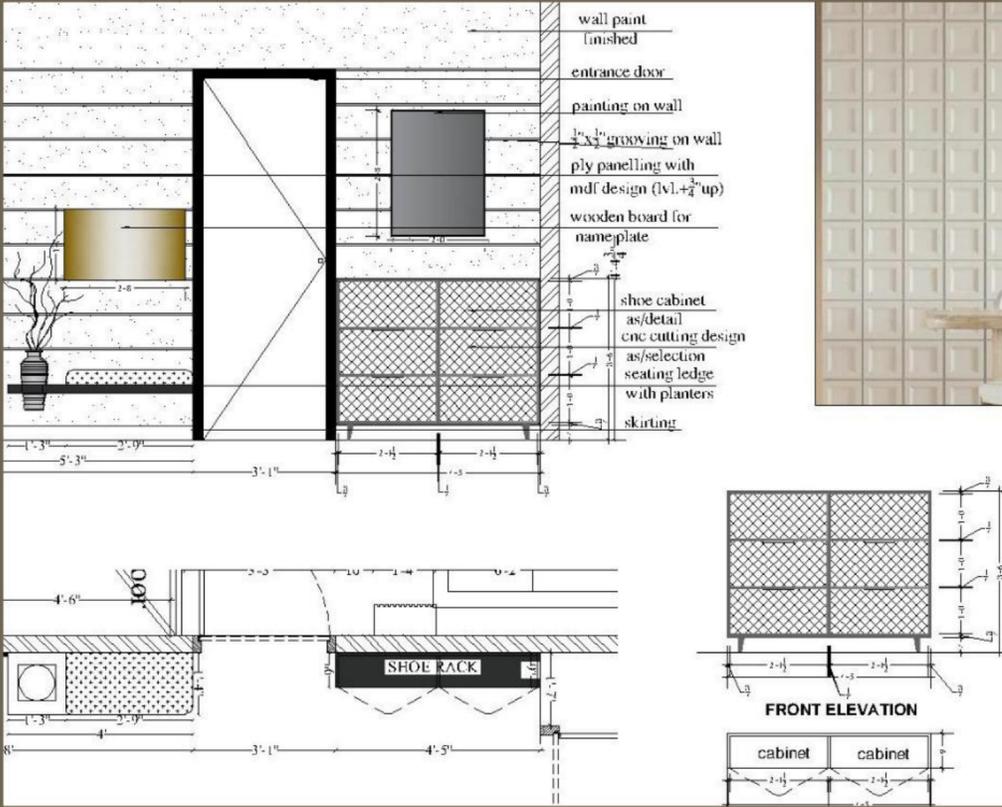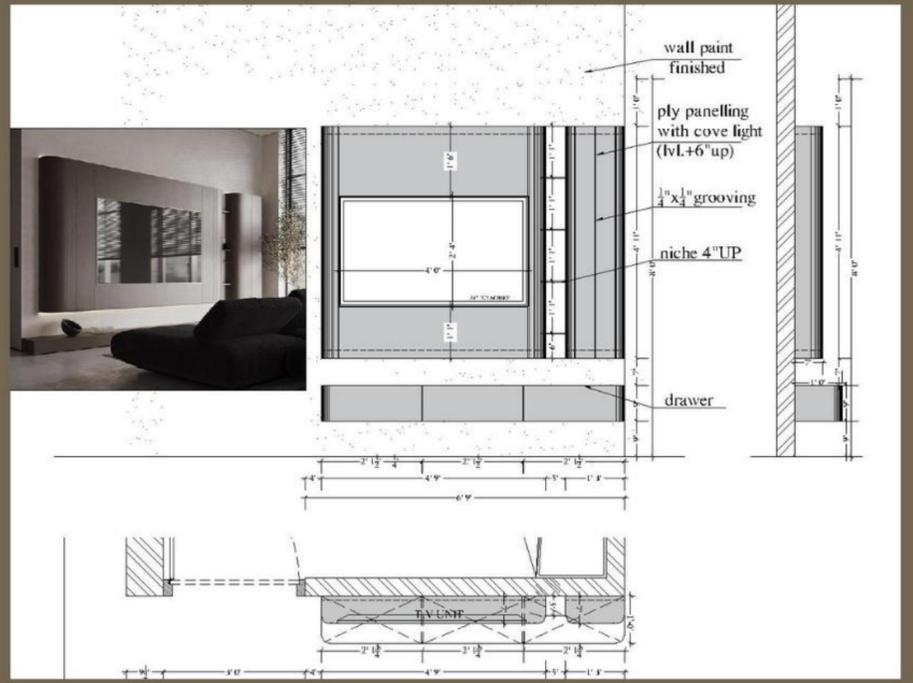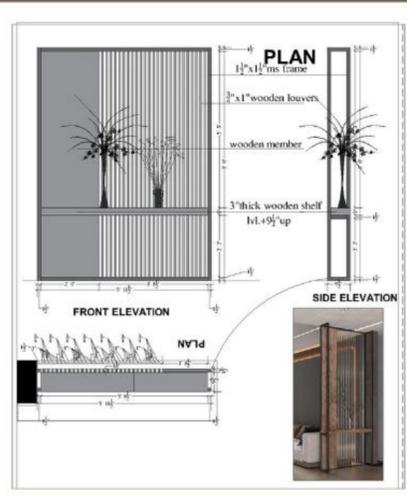

FURNITURE DESIGN

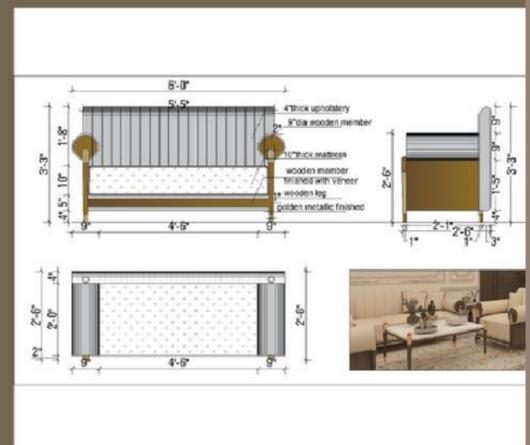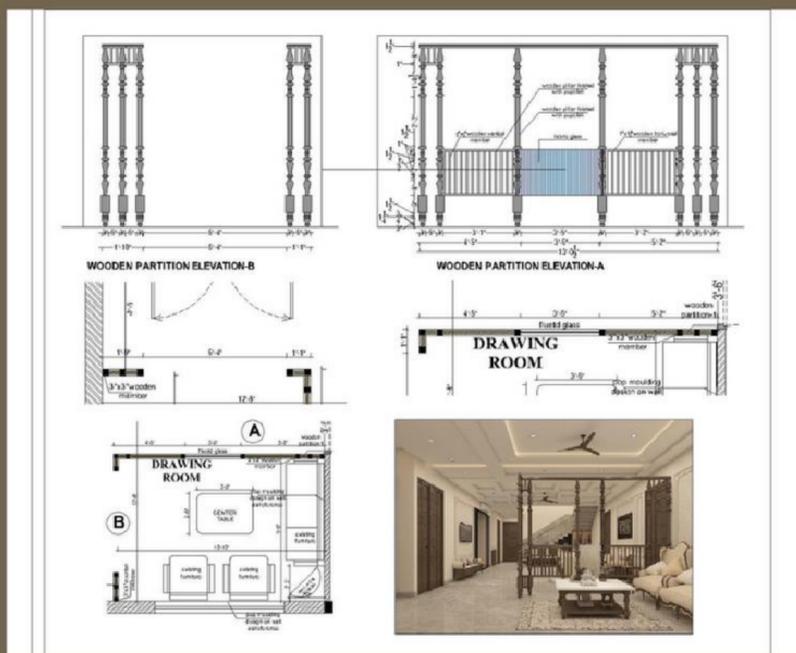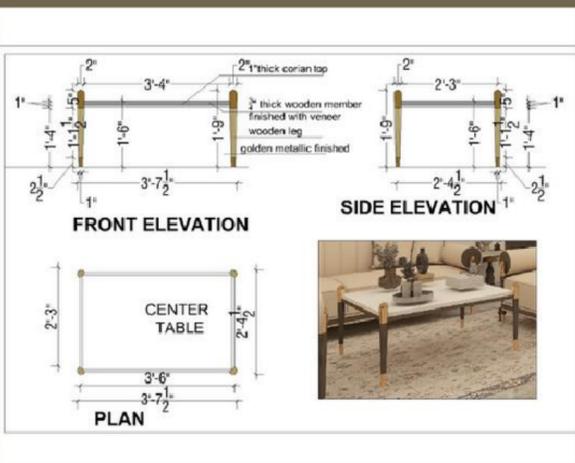
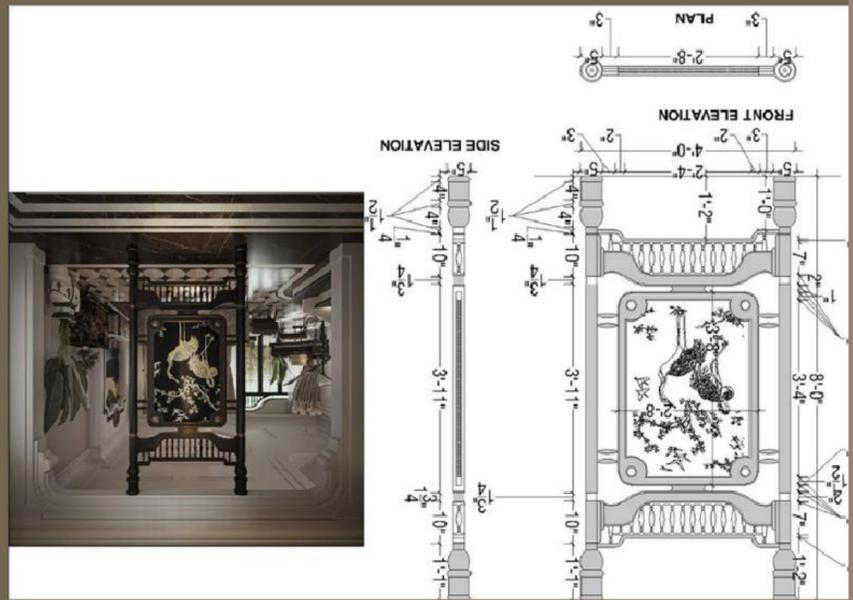


LIVING CUM DINNING DESIGN

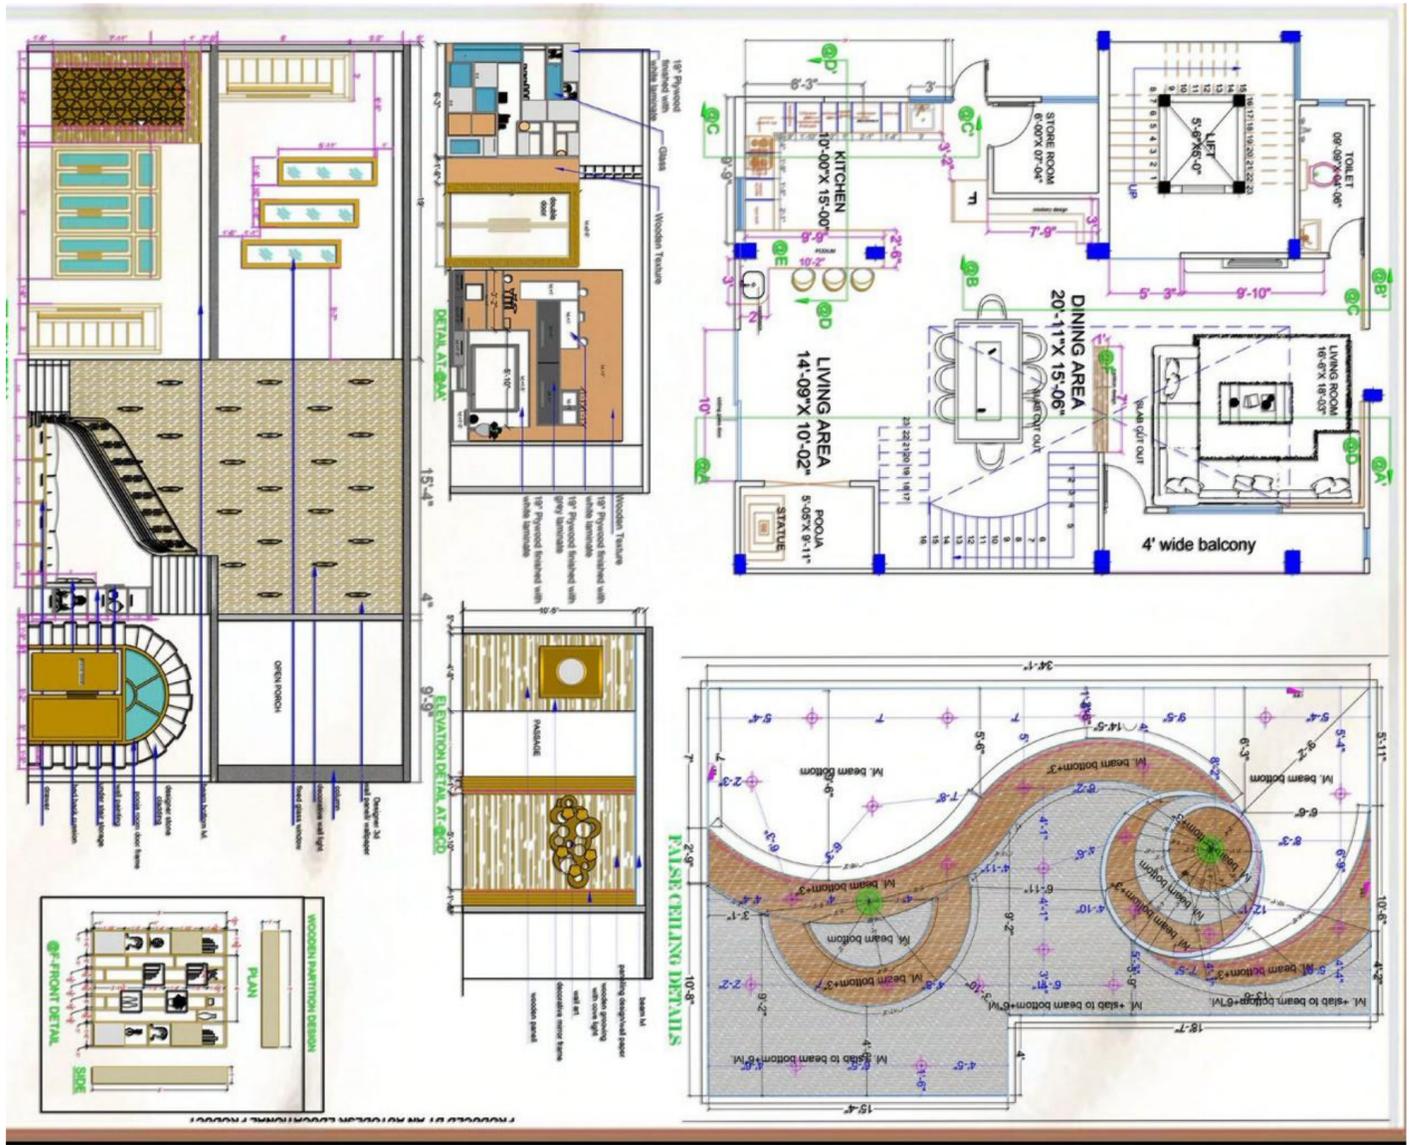





BEDROOM DESIGN

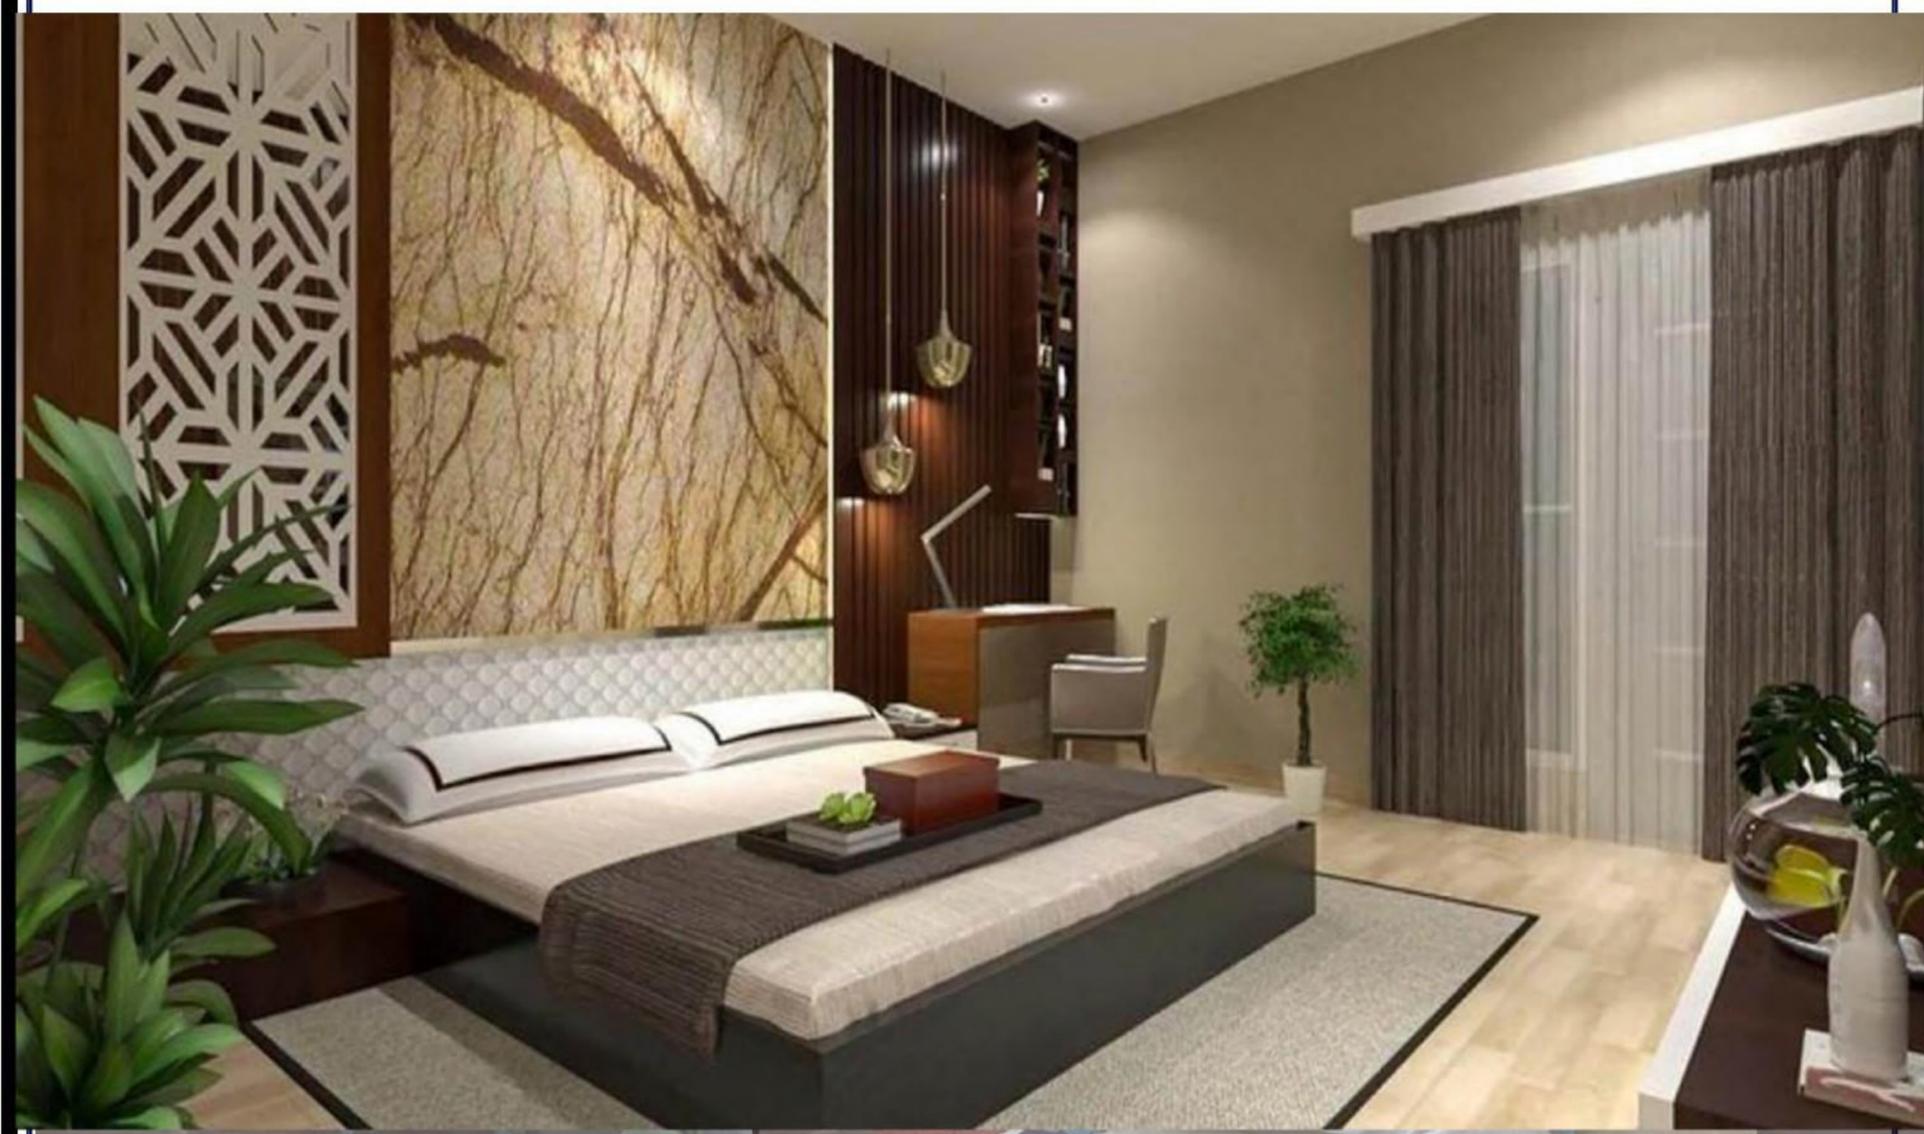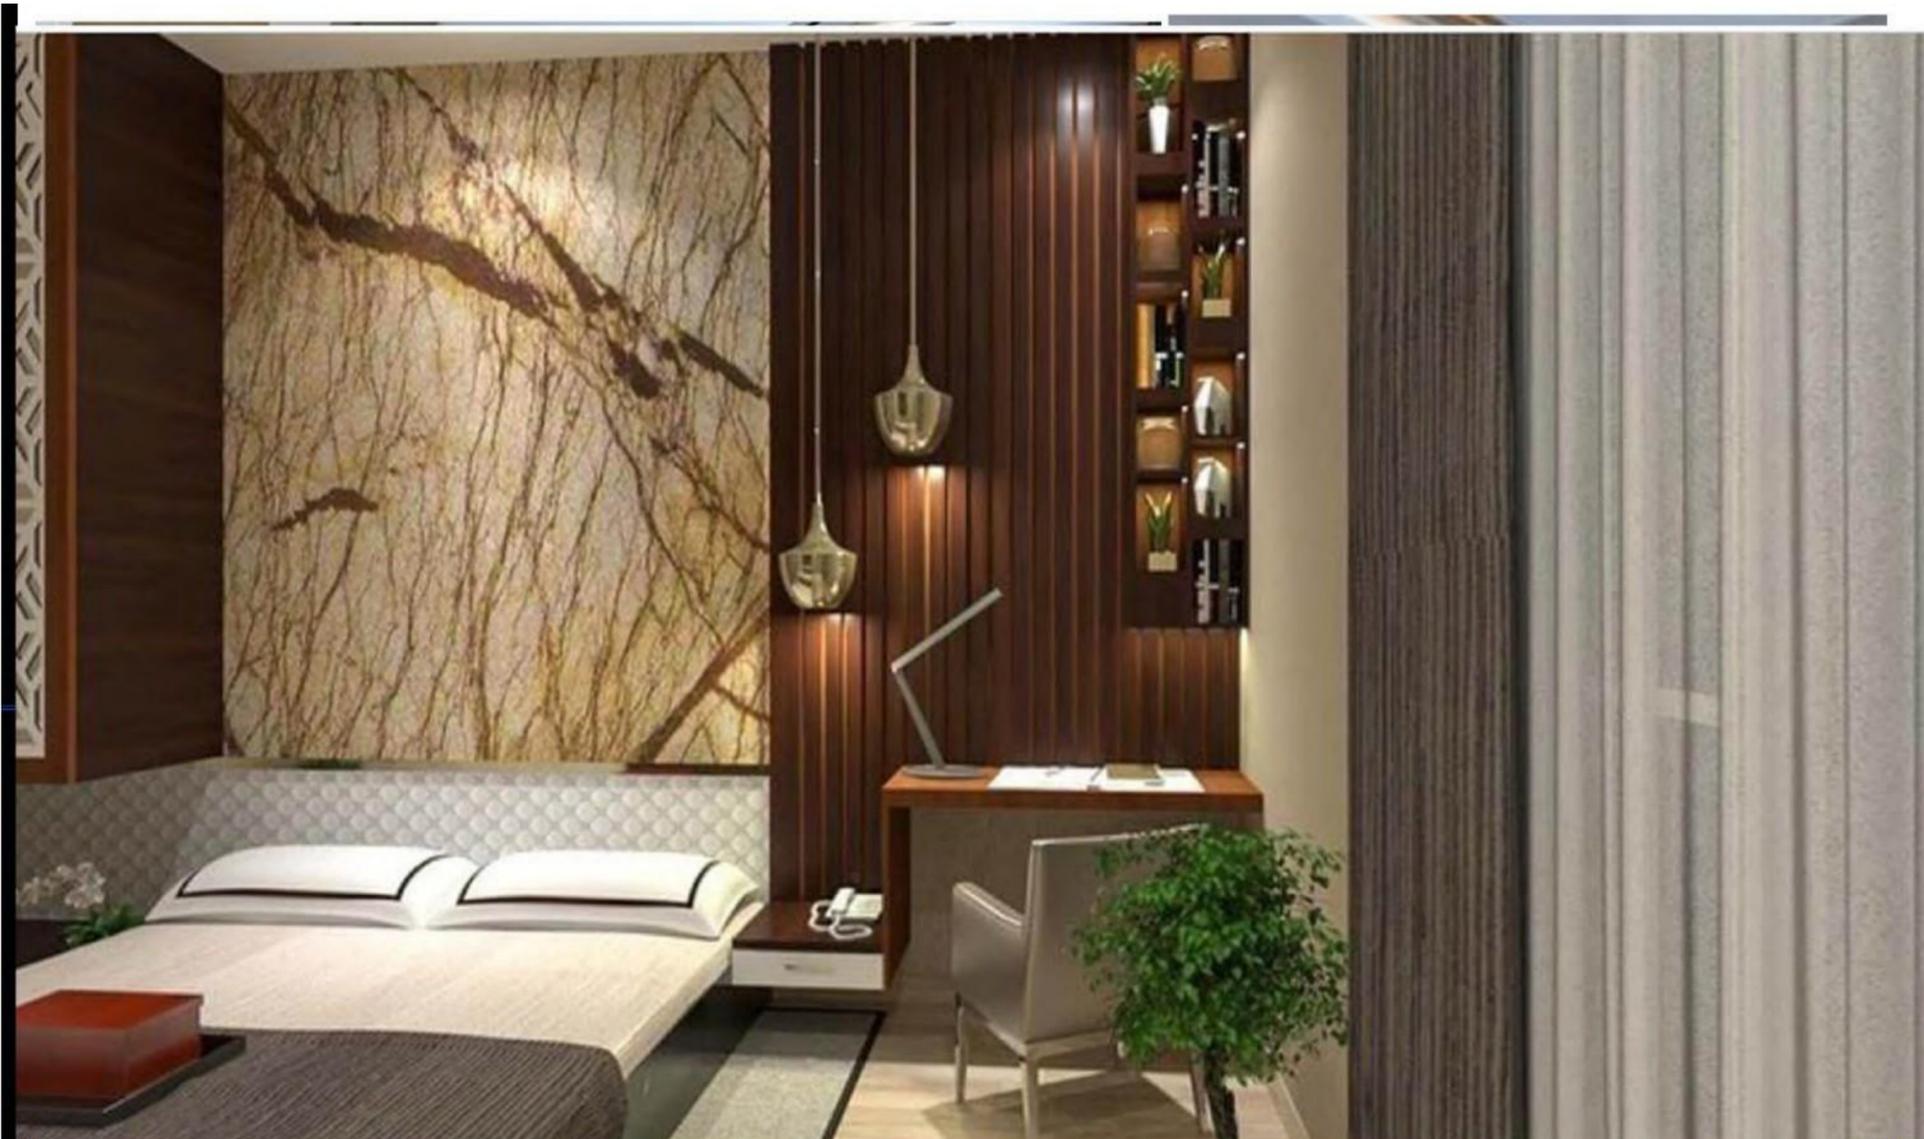

BEDROOM DESIGN

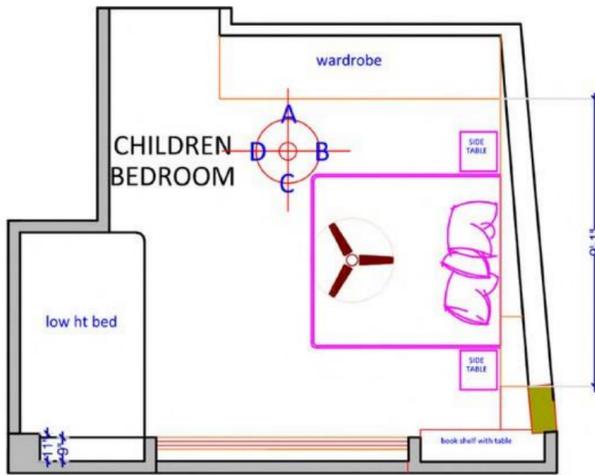


FURNITURE LAYOUT

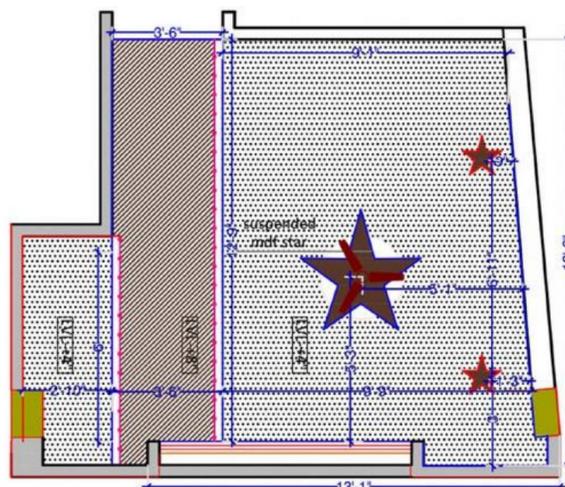


FALSE CEILING DETAIL




ELEVATION-A

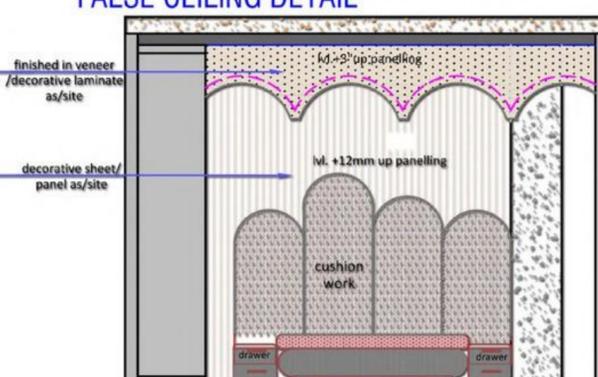

ELEVATION-B

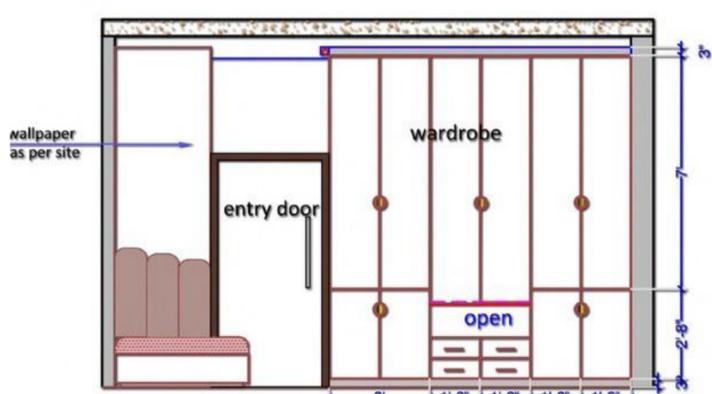

ELEVATION-A

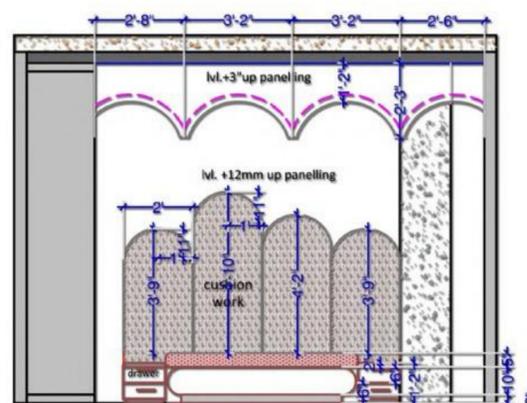


ELEVATION-B


KIDS BEDROOM DESIGN




BEDROOM DESIGN

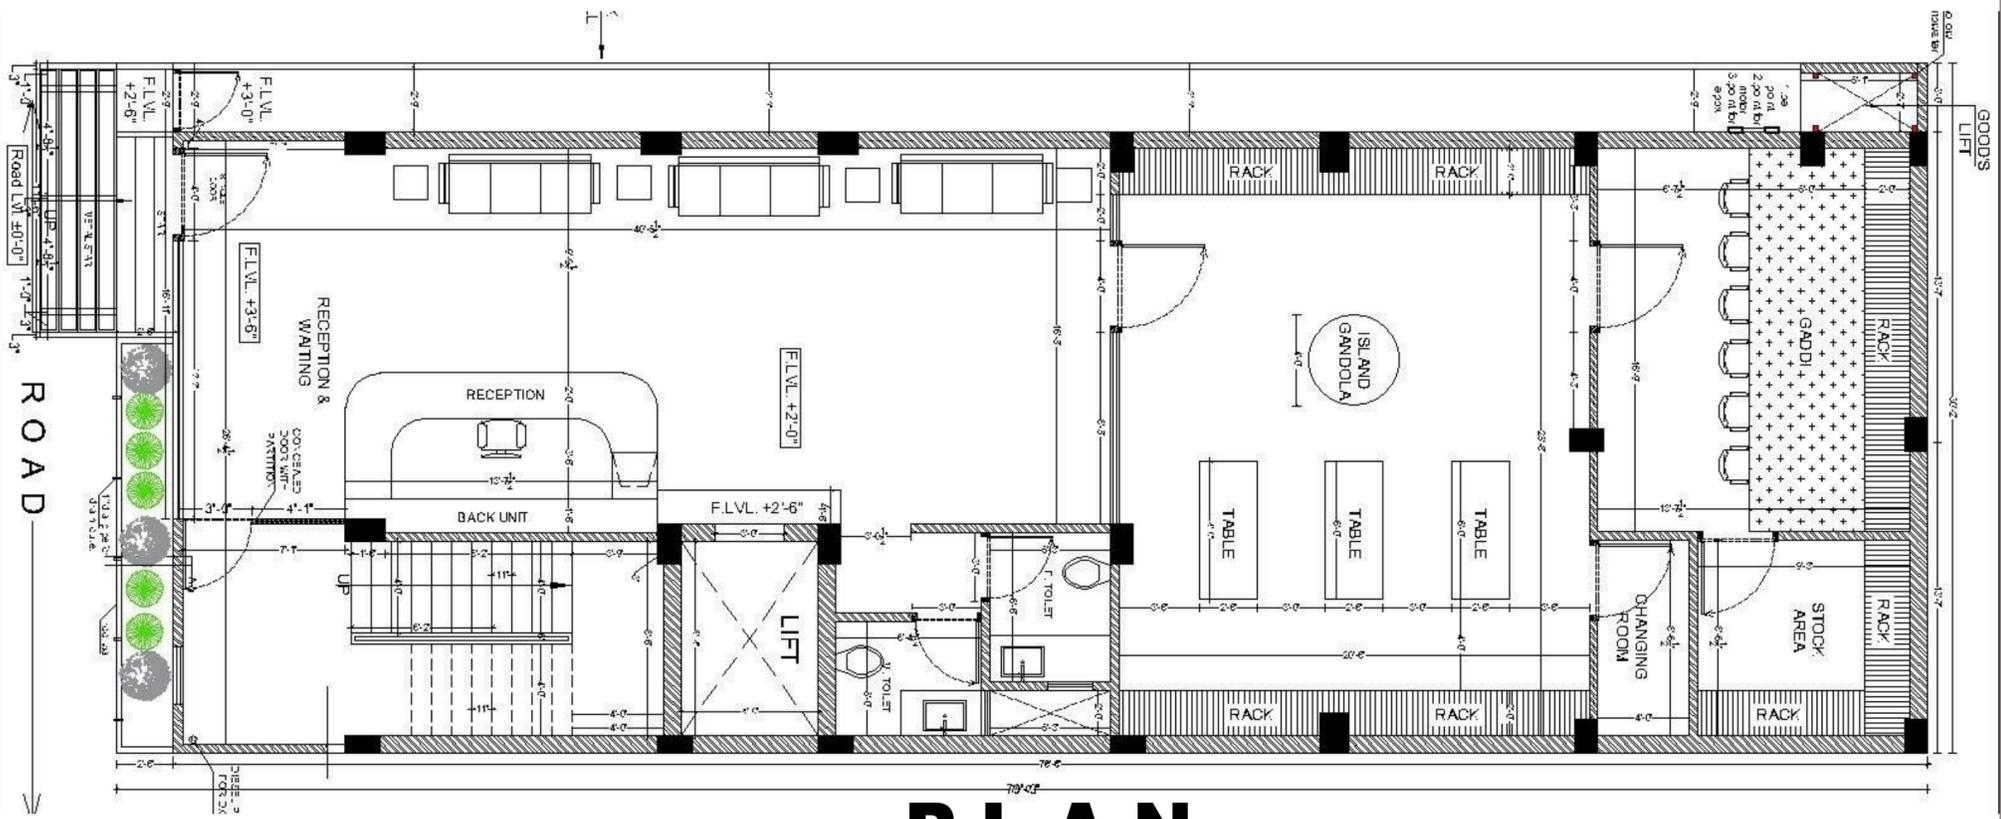


PLAN

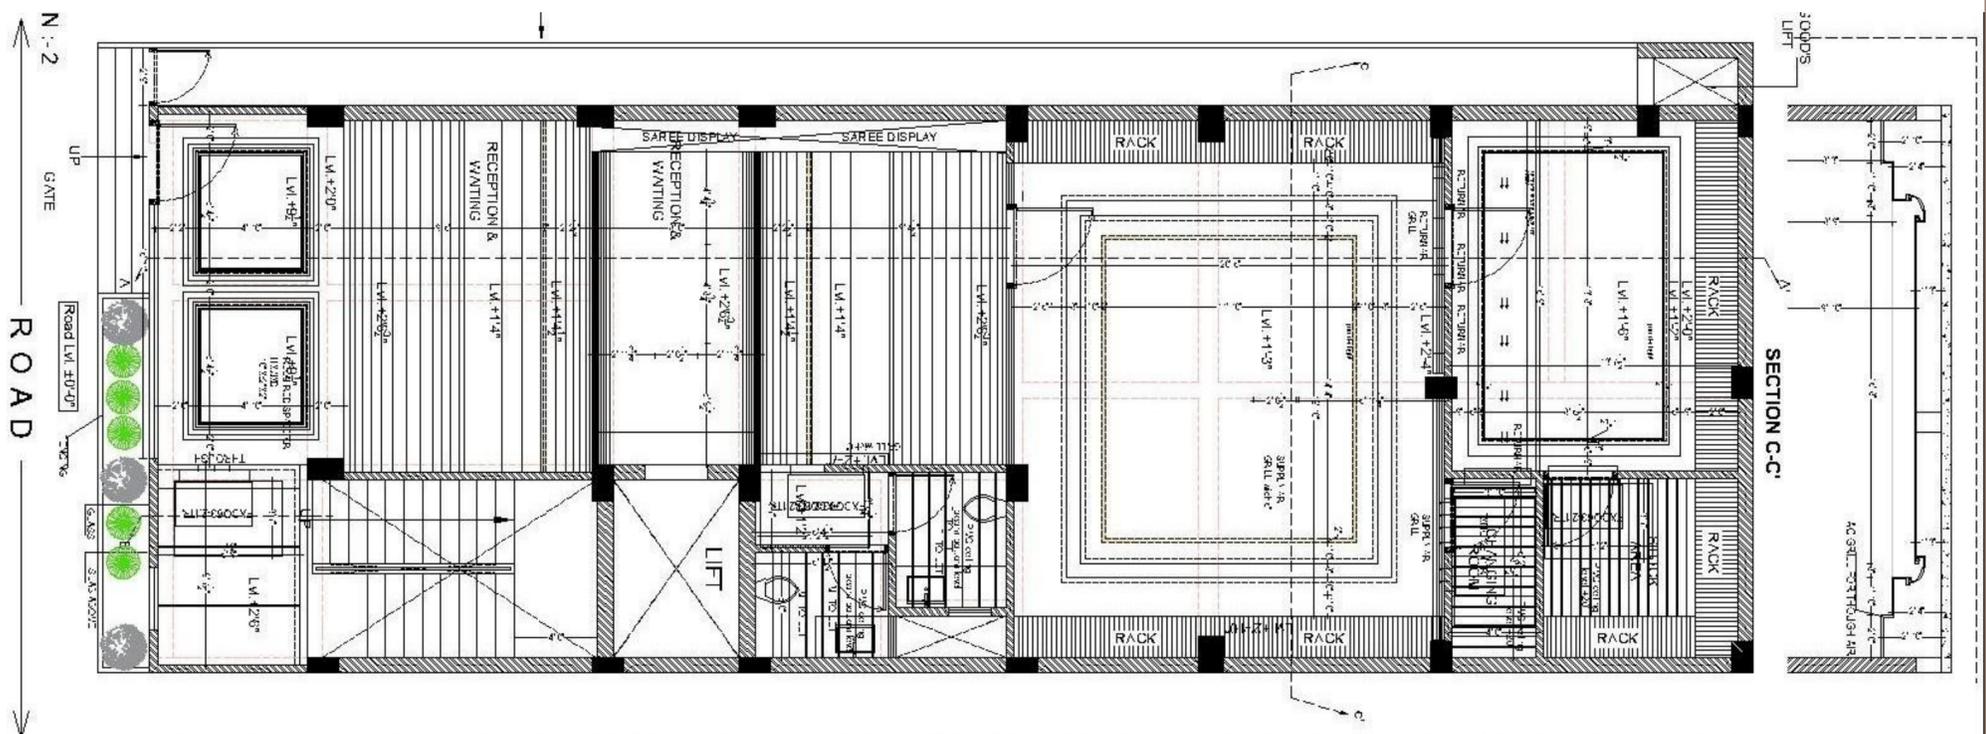

SECTION C-C

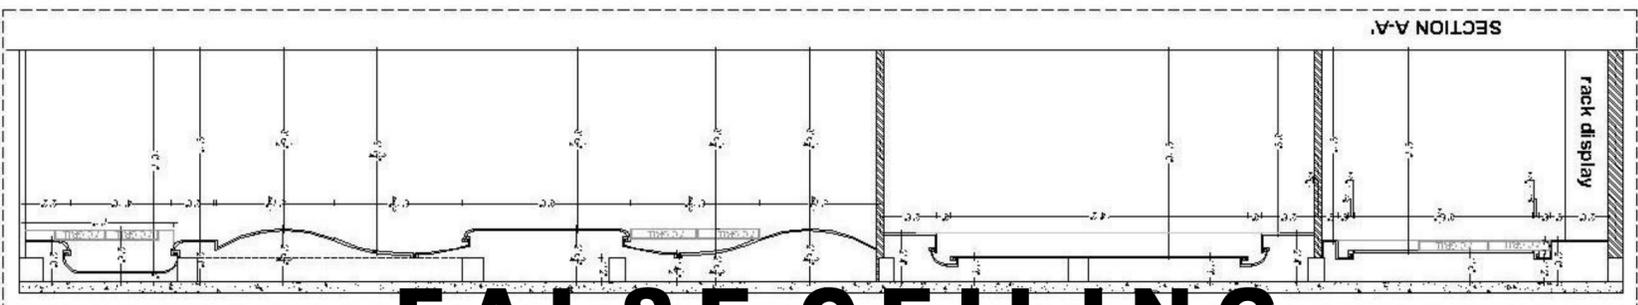



FALSE CEILING

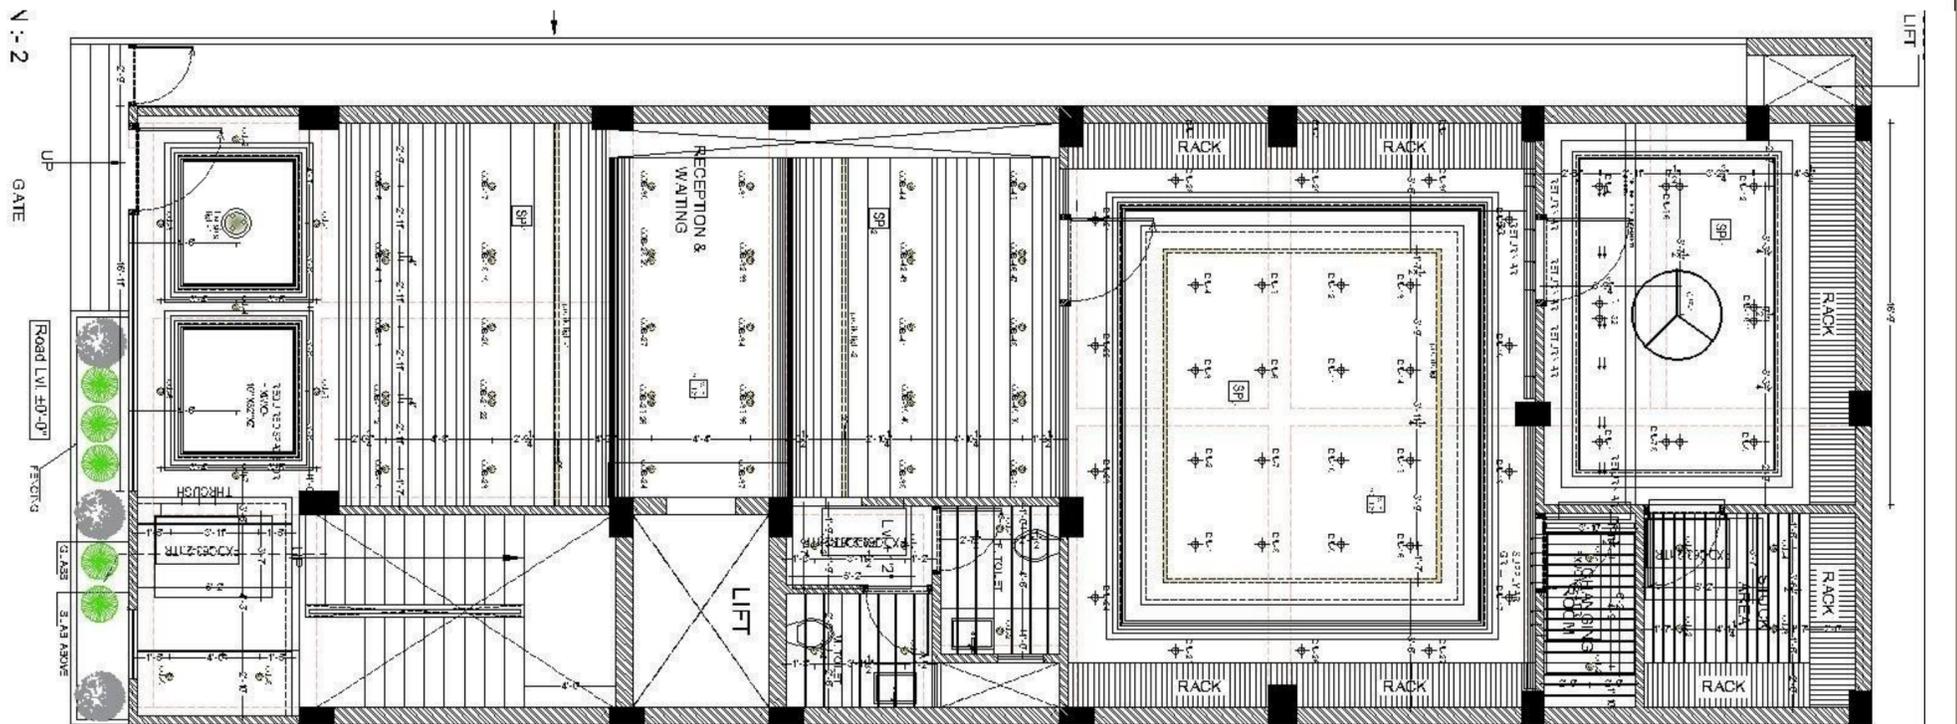

CEILING ELECTRICAL

HOTEL ROOMS LAYOUT


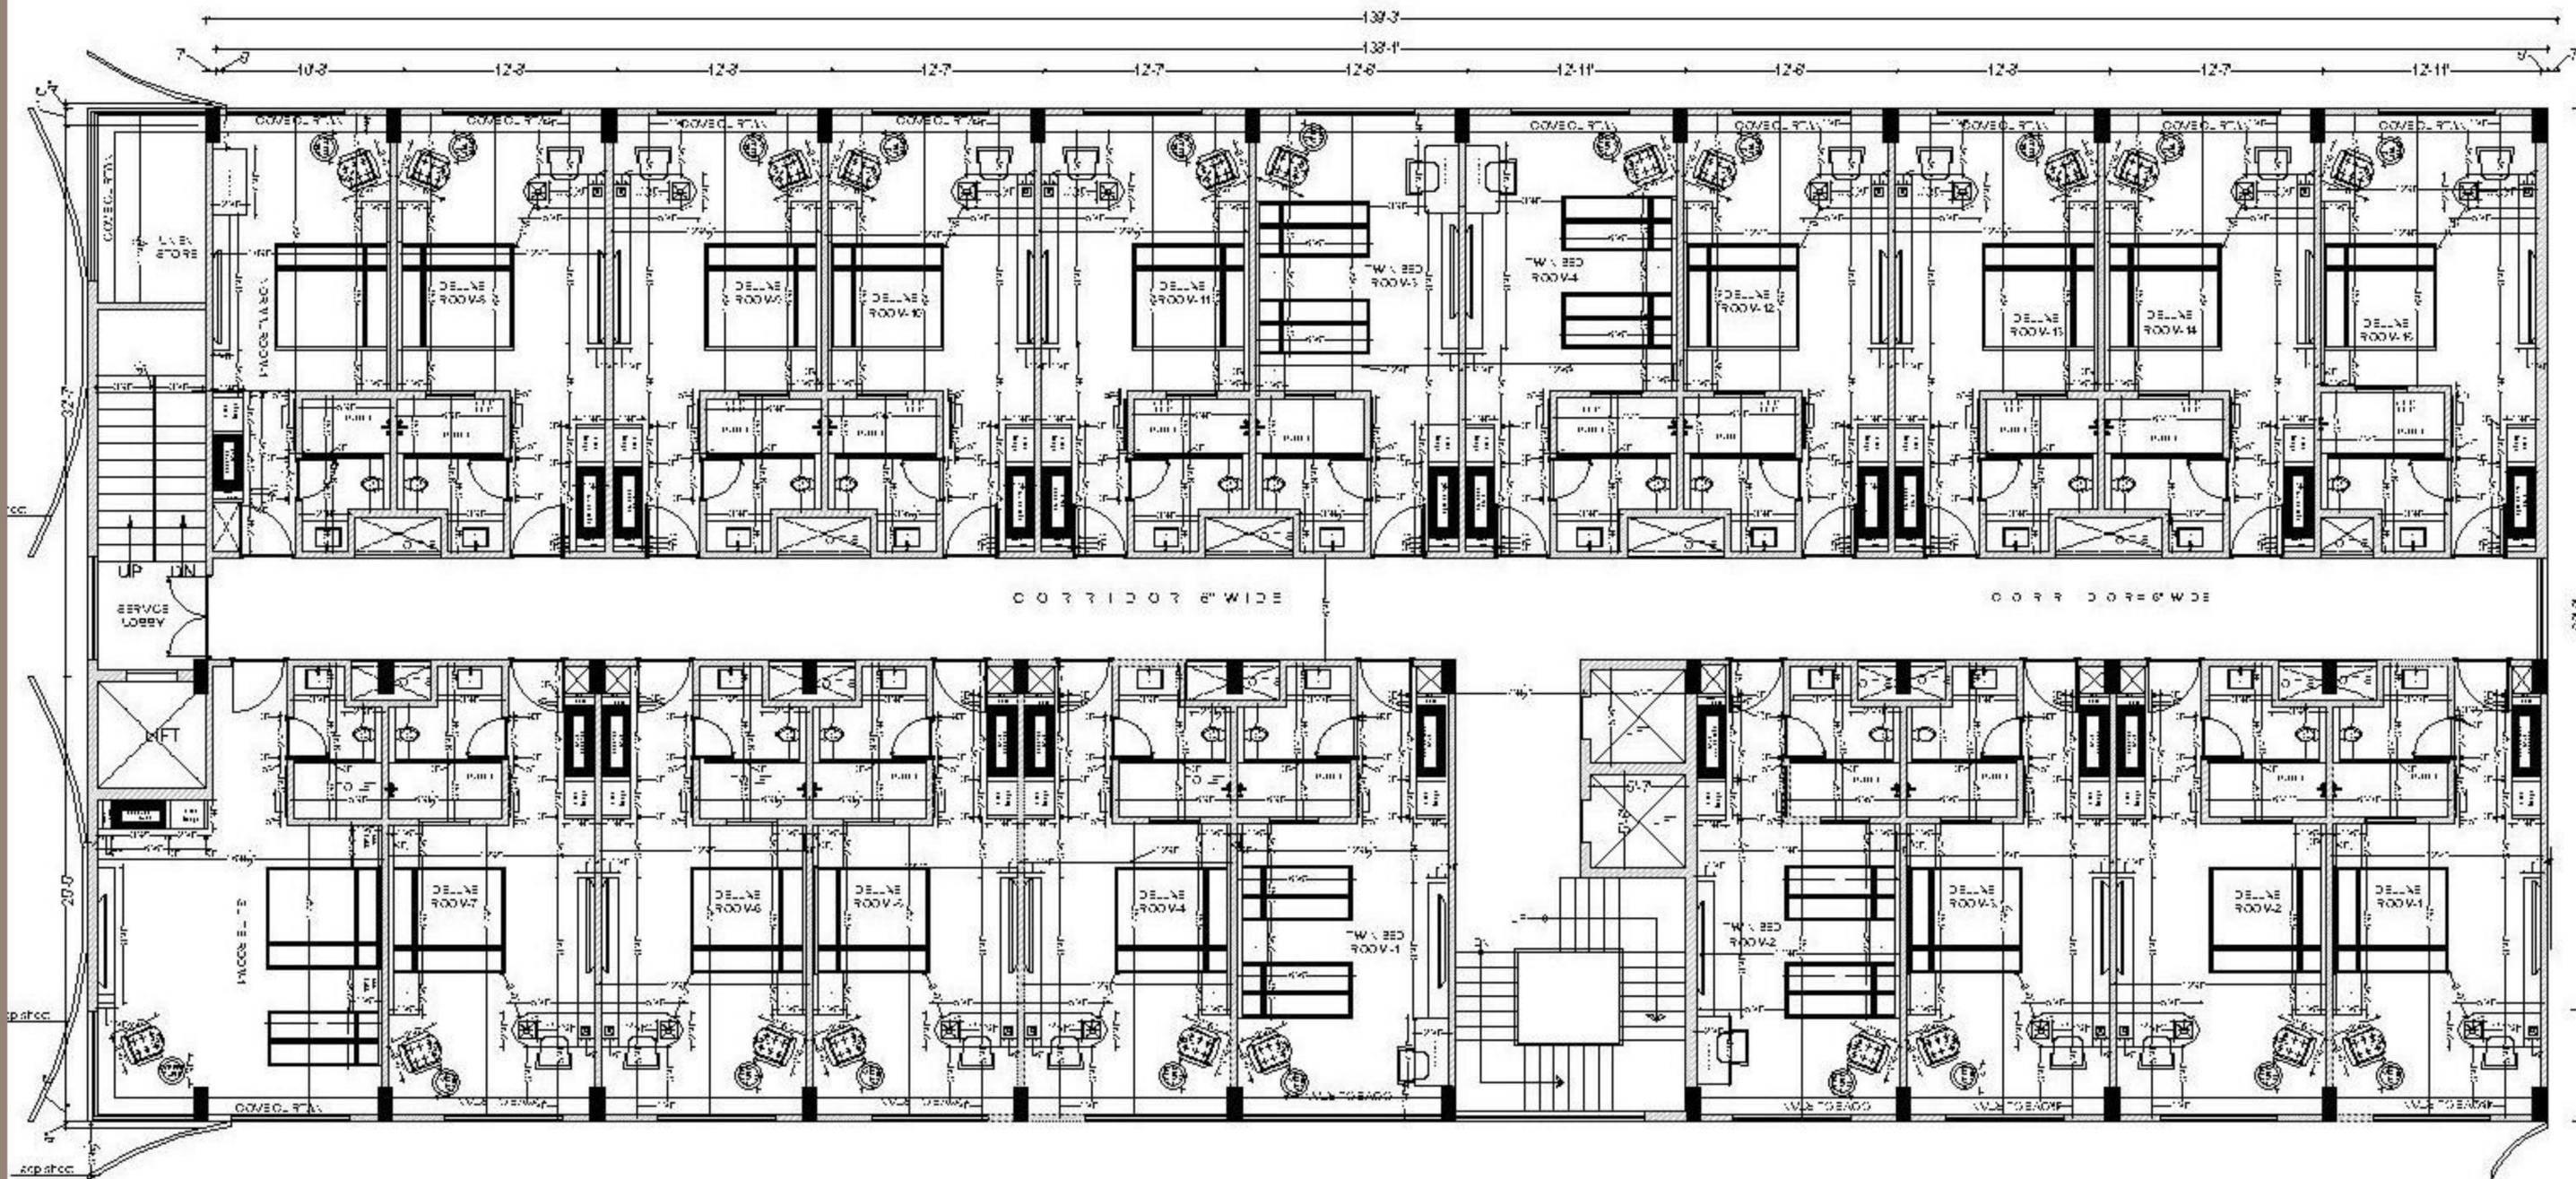


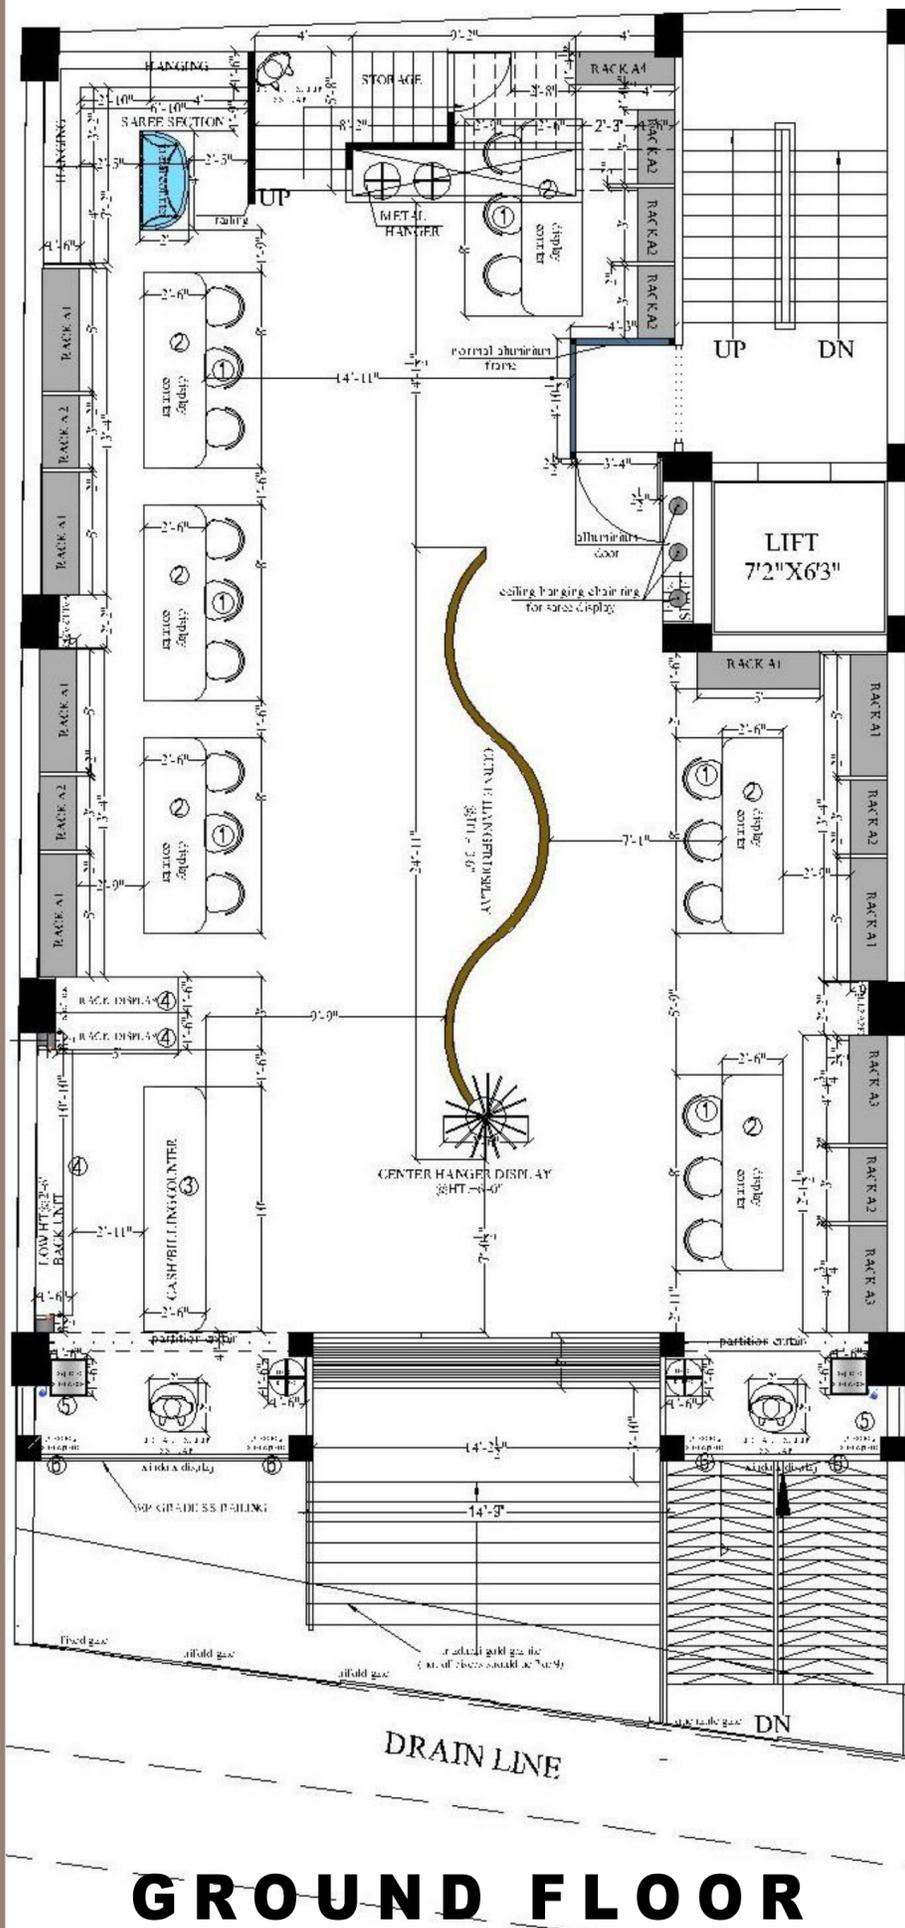

GROUND FLOOR






- **DARSHNI SHILK**
- **GADDI**

FIRST FLOOR

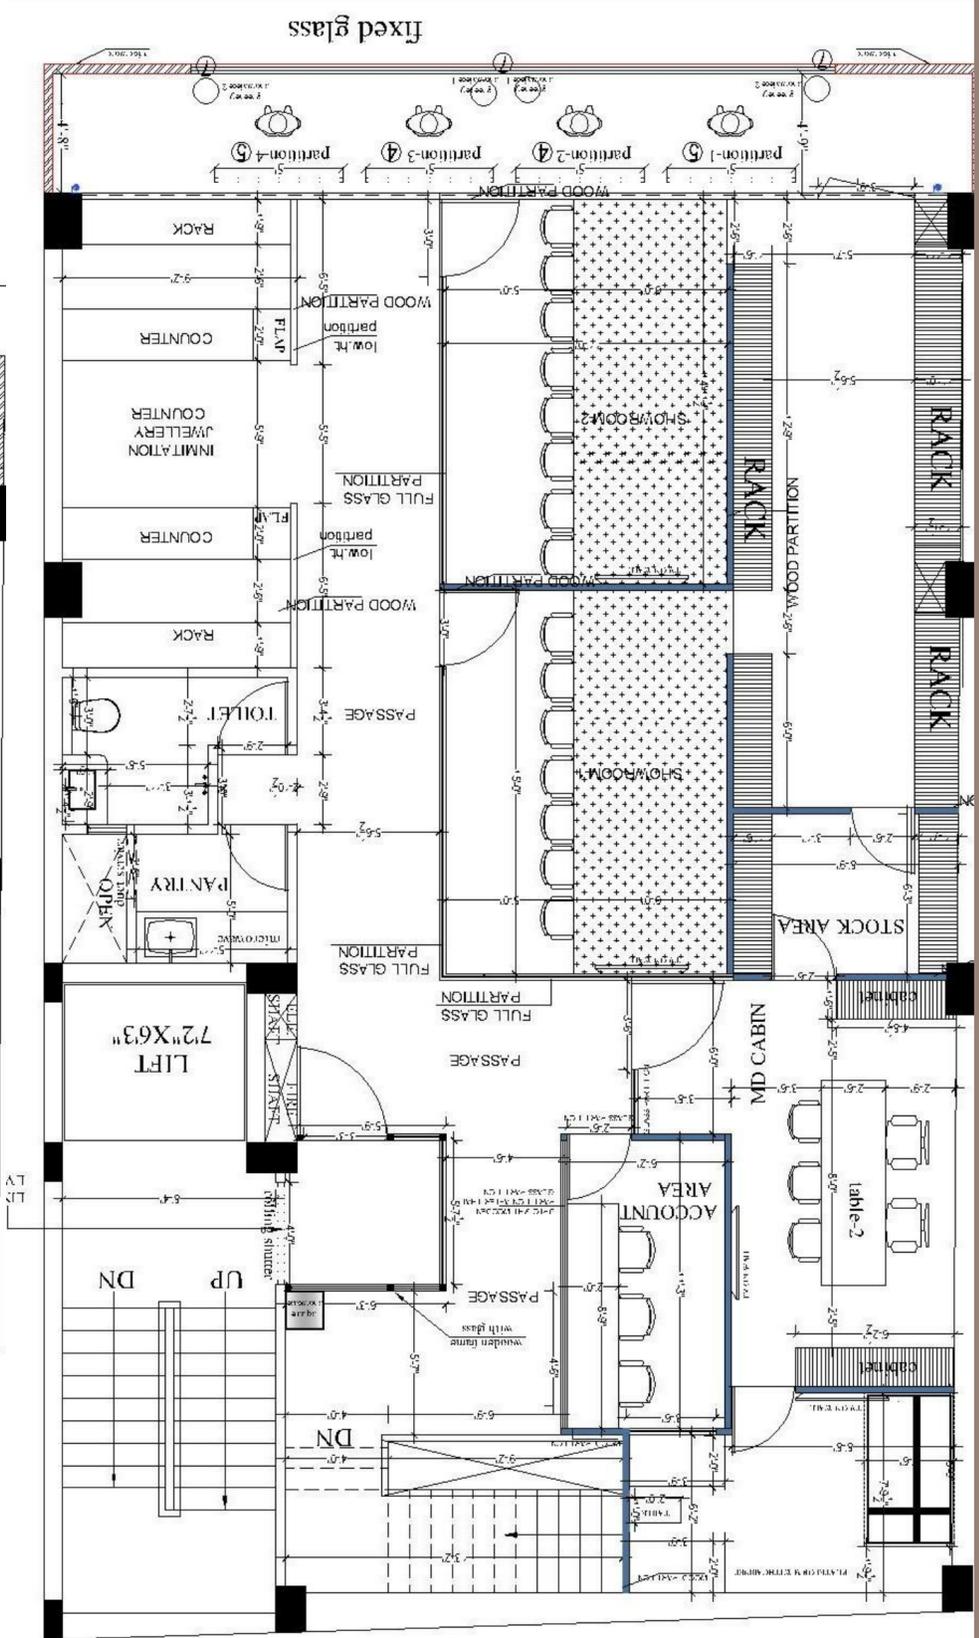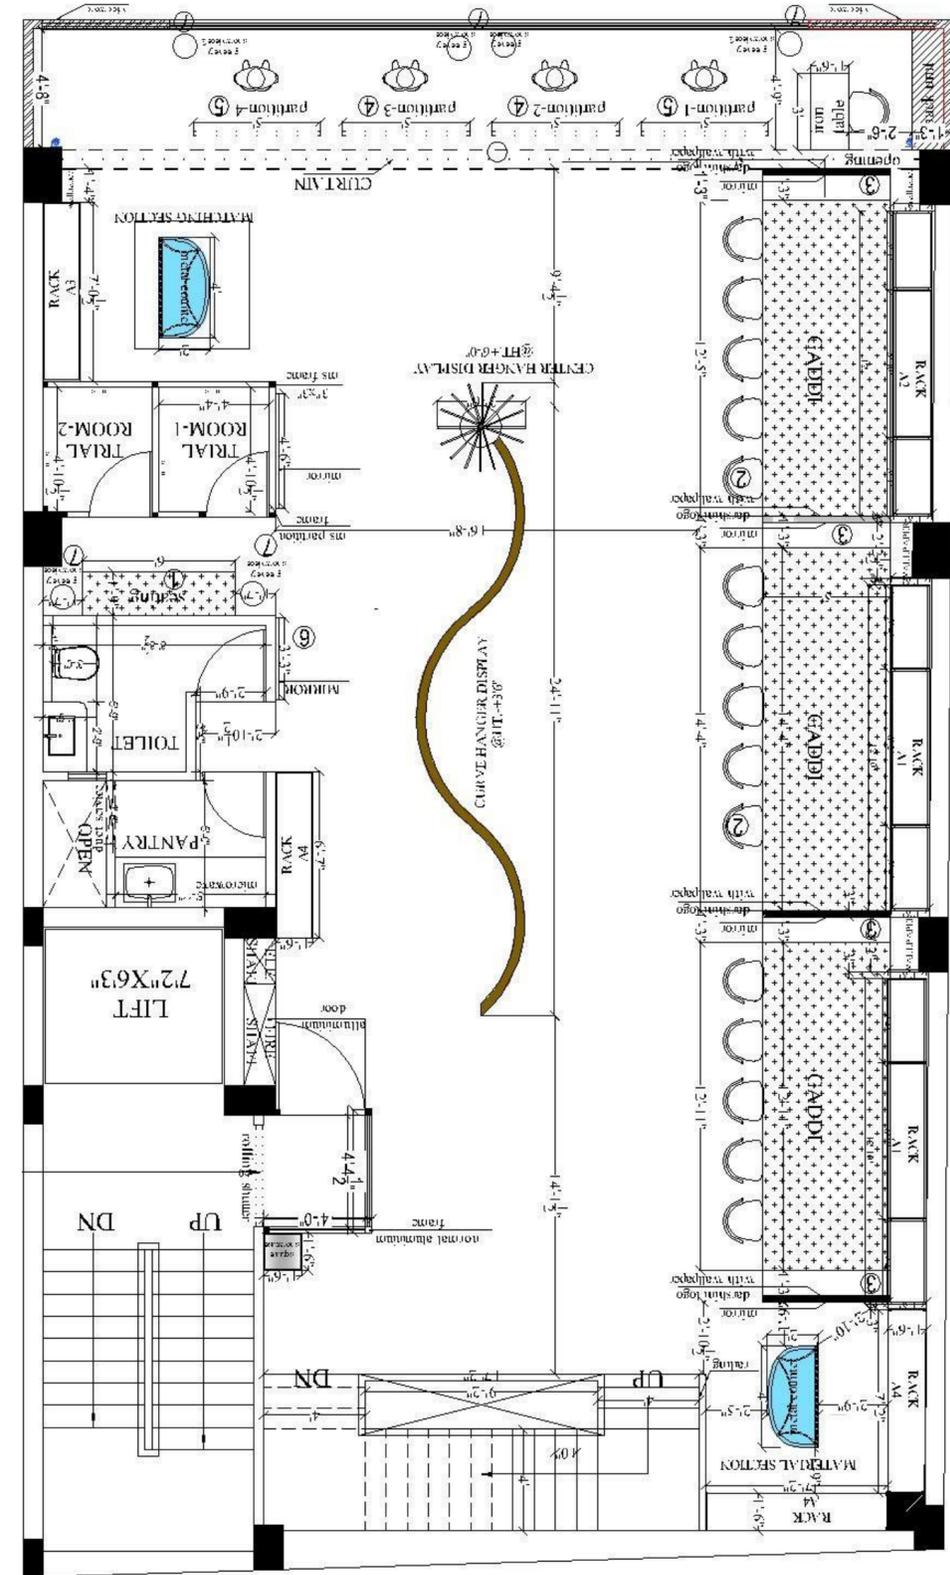

SECOND FLOOR

BANQUET DESIGN

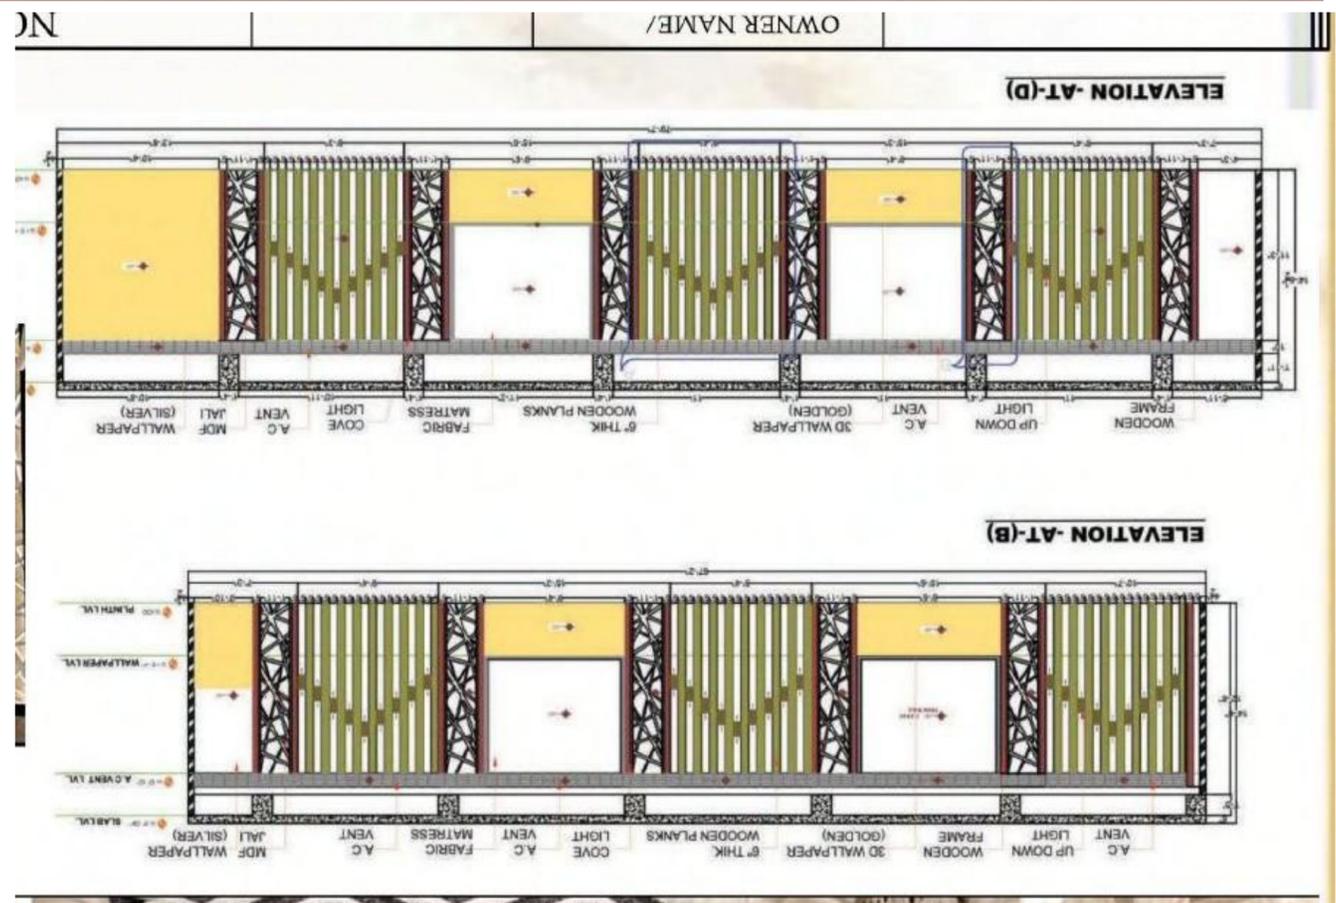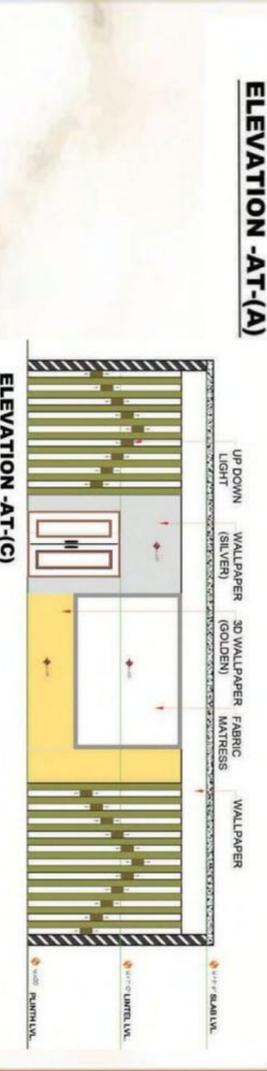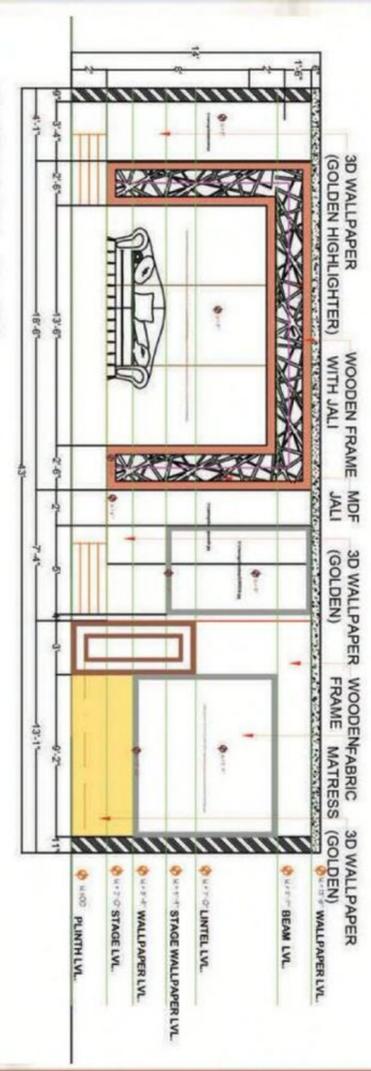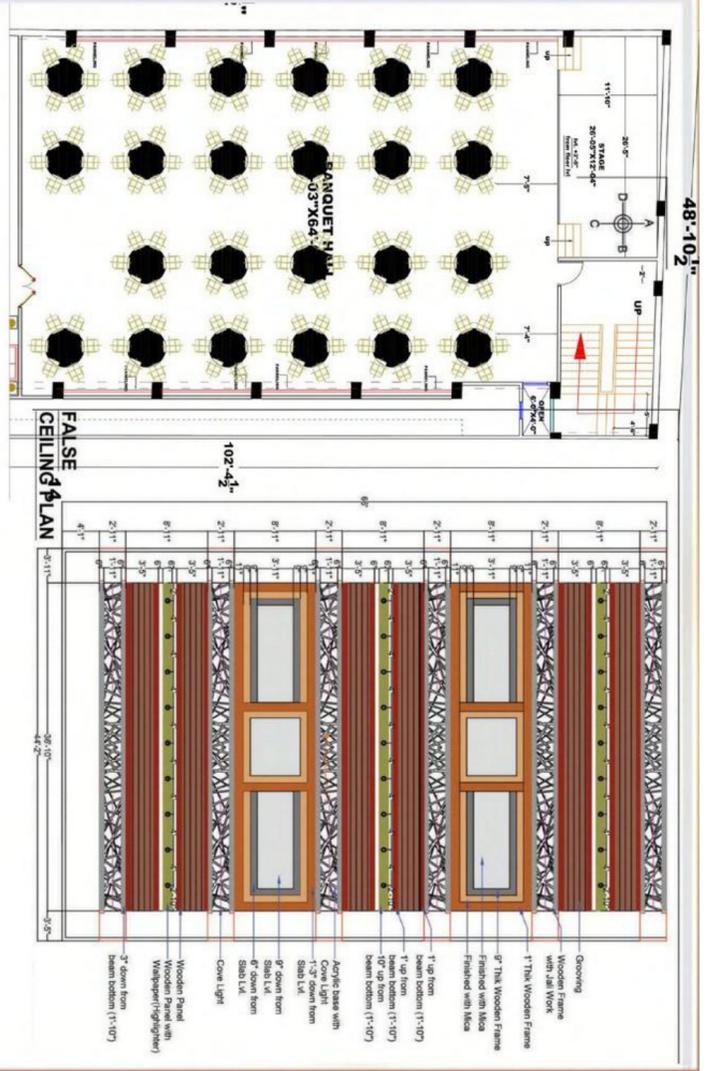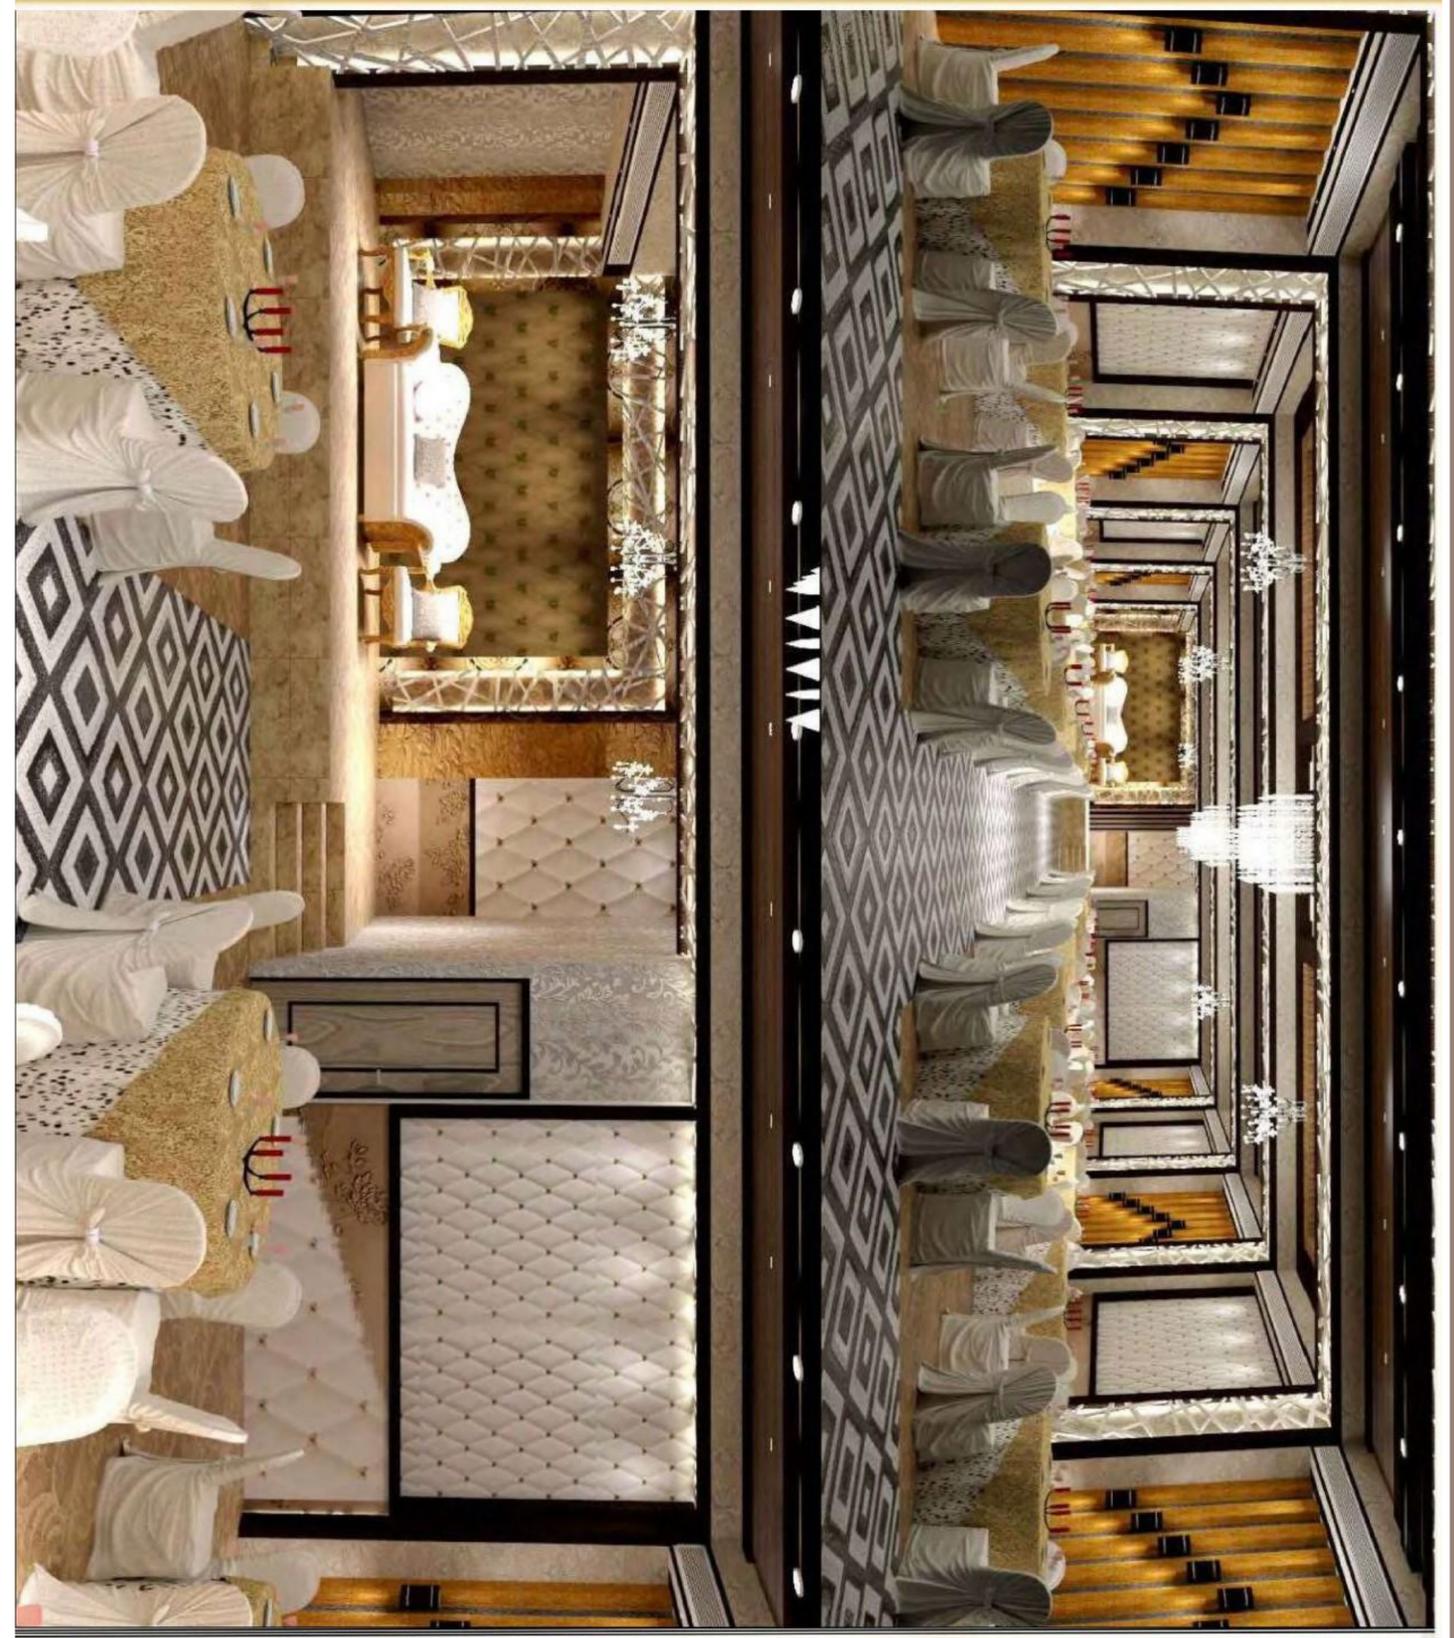

NC


An architectural rendering of a modern, multi-story building with a prominent white facade and large glass windows. The building features several balconies with glass railings. In the foreground, there is a street scene with a white SUV parked on the left, a small tree in a planter on the right, and storefronts for 'newstyle' and 'JOY'. The entire image is framed by a thick black border.

EXTERIOR

PROJECTS




PROJECT-RESIDENCIAL BUILDING(D.P. GUPTA)
PROPOSED BY- GC ARCHITECTS & ASSOCIATES
MOBILE NO.- 979595171

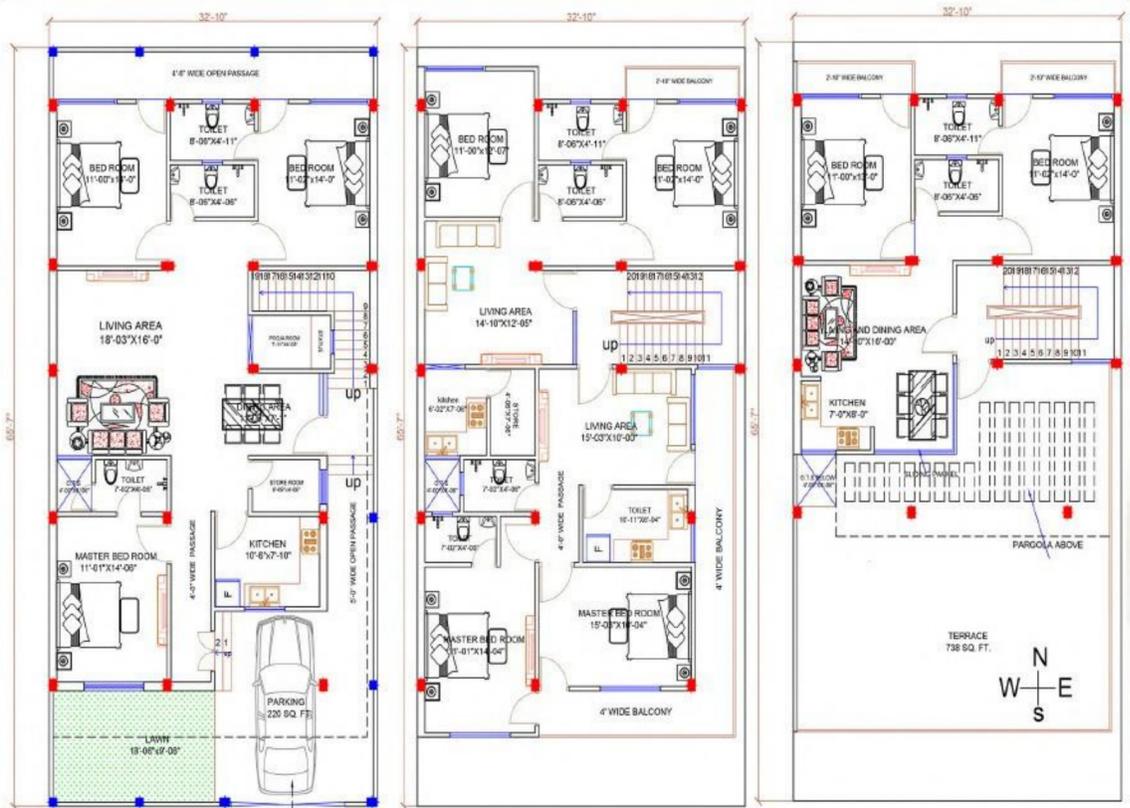


IN
GROUND FLOOR PLAN

FIRST FLOOR PLAN

SECOND FLOOR PLAN

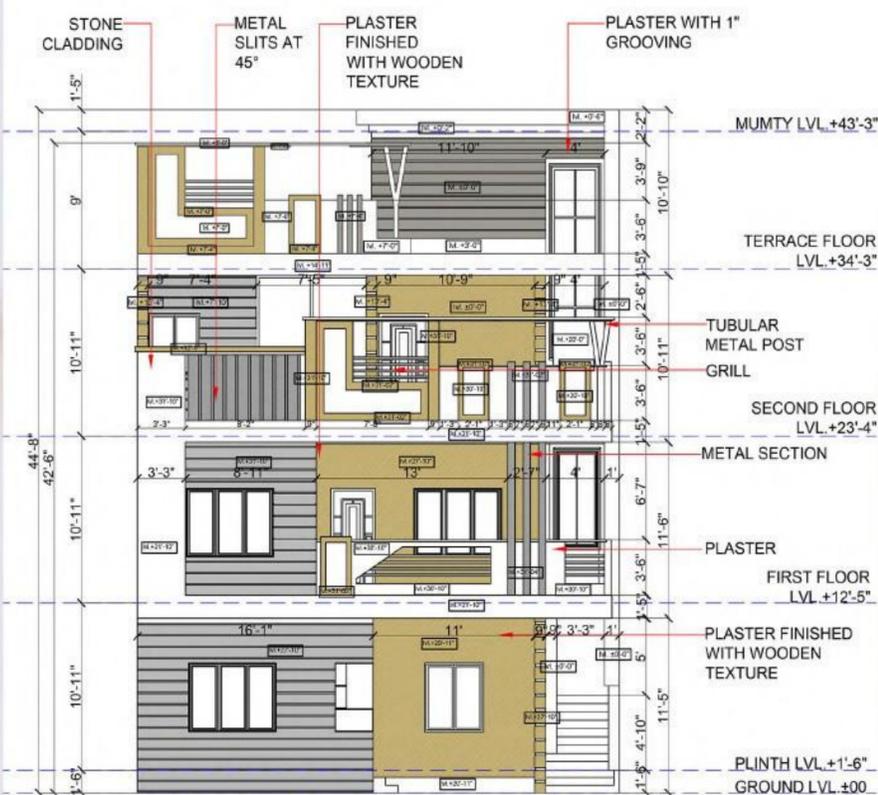

SOUTH ELEVATION

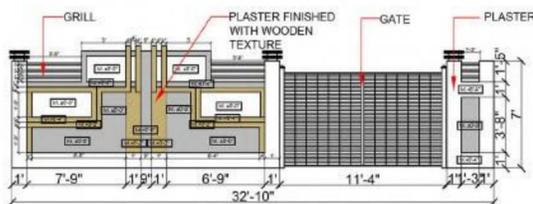

COMPOUND WALL ELEVATION



PROJECT-RESIDENCIAL BUILDING(D.P. GUPTA)
PROPOSED BY- GC ARCHITECTS & ASSOCIATES
MOBILE NO.- 979595171

ARCHITECTURAL- CONSULTANT-

GC ARCHITECT & ASSOCIATES
D-58/53-54, 1st FLOOR,
SHIVA COMPLEX
RATHYATRA
CROSSING VARANASI,
UTTAR PRADESH
- 221010
Mob no.- 979595171.



OWNER NAME/
ADDRESS:-
DINESH PRASHAD GUPTA
PROPOSED

DRAWN BY:-
GEETA PATEL

DRAWING TITLE:-
RESIDENCE
EXTERIOR

CHECKED BY:-

NOTE:-

- DRAWINGS SHALL NOT BE SCALED AND ONLY WRITTEN DIMENSIONS TO BE FOLLOWED.
- CONTRACTOR TO CHECK AND VERIFY ALL DIMENSIONS AND REPORT ANY DISCREPANCY BEFORE EXECUTION OF WORK, TO THE CONSULTANTS.
- ALL DRAWINGS ARE INTER-RELATED AND SHALL BE READ IN CONJUNCTION WITH RELEVANT, ARCHITECTURAL, STRUCTURAL AND SERVICES DWG.
- ALL DIMENSIONS/ LEVELS & CUT AUT CHECK AS PER ARCHITECTURAL AND SERVICES DWG.

SCALE:-

N.T.S.

APPROVED BY:-

AR. SWADHIN
VERMA

NORTH



SIGN:-



VIBHUTI NARAYAN (COMMERCIAL EXTERIOR 3D)

ARCHITECTURAL- CONSULTANT- GC ARCHITECT & ASSOCIATES D-58/53-54, 1st FLOOR, SHIVA COMPLEX RATHYATRA CROSSING VARANASI, UTTAR PRADESH - 221010 Mob no.- 9795955171.	OWNER NAME/ ADDRESS:- VIBHUTI NARAYAN PROPOSED	DRAWING TITLE:- EXTERIOR ELEVATION	NOTE:- 1. DRAWINGS SHALL NOT BE SCALED AND ONLY WRITTEN DIMENSIONS TO BE FOLLOWED. 2. CONTRACTOR TO CHECK AND VERIFY ALL DIMENSIONS AND REPORT ANY DISCREPANCY BEFORE EXECUTION OF WORK, TO THE CONSULTANTS. 3. ALL DRAWINGS ARE INTER- RELATED AND SHALL BE READ IN CONJUNCTION WITH RELEVANT, ARCHITECTURAL, STRUCTURAL AND SERVICES DWG. 4. ALL DIMENSIONS/ LEVELS & CUT AUT CHECK AS PER ARCHITECTURAL AND SERVICES DWG.	SCALE:- N.T.S.	NORTH 
	DRAWN BY:- GEETA PATEL	CHECKED BY:-		APPROVED BY:- AR. SWADHIN VERMA	SIGN:-



ARCHITECTURAL- CONSULTANT-

GC ARCHITECT & ASSOCIATES
D-58/53-54, 1st FLOOR,
SHIVA COMPLEX
RATHYATRA
CROSSING VARANASI,
UTTAR PRADESH
- 221010
Mob no.- 9795955171.



OWNER NAME/
ADDRESS:-

PANDAY PUR
PROPOSED

DRAWN BY:-

GEETA PATEL

DRAWING TITLE:-
EXTERIOR 3D

CHECKED BY:-

NOTE:-

1. DRAWINGS SHALL NOT BE SCALED AND ONLY WRITTEN DIMENSIONS TO BE FOLLOWED.

2. CONTRACTOR TO CHECK AND VERIFY ALL DIMENSIONS AND REPORT ANY DISCREPANCY BEFORE EXECUTION OF WORK, TO THE CONSULTANTS.

3. ALL DRAWINGS ARE INTER-RELATED AND SHALL BE READ IN CONJUNCTION WITH RELEVANT, ARCHITECTURAL, STRUCTURAL AND SERVICES DWG.

4. ALL DIMENSIONS/ LEVELS & CUT AUT CHECK AS PER ARCHITECTURAL AND SERVICES DWG.

SCALE:-

N.T.S.

APPROVED BY:-

AR. SWADHIN
VERMA

NORTH



SIGN:-

The background features a collage of interior design images, including a dining table, a potted plant, a sofa, and a wire chair, overlaid with a large, semi-transparent diamond shape. The text is centered within this diamond.

THANK YOU

INTERIOR DESIGN

PORTFOLIO

GEETA PATEL